



FRONT PORCH AND CHARTER GATEWAY - STUDY AREAS

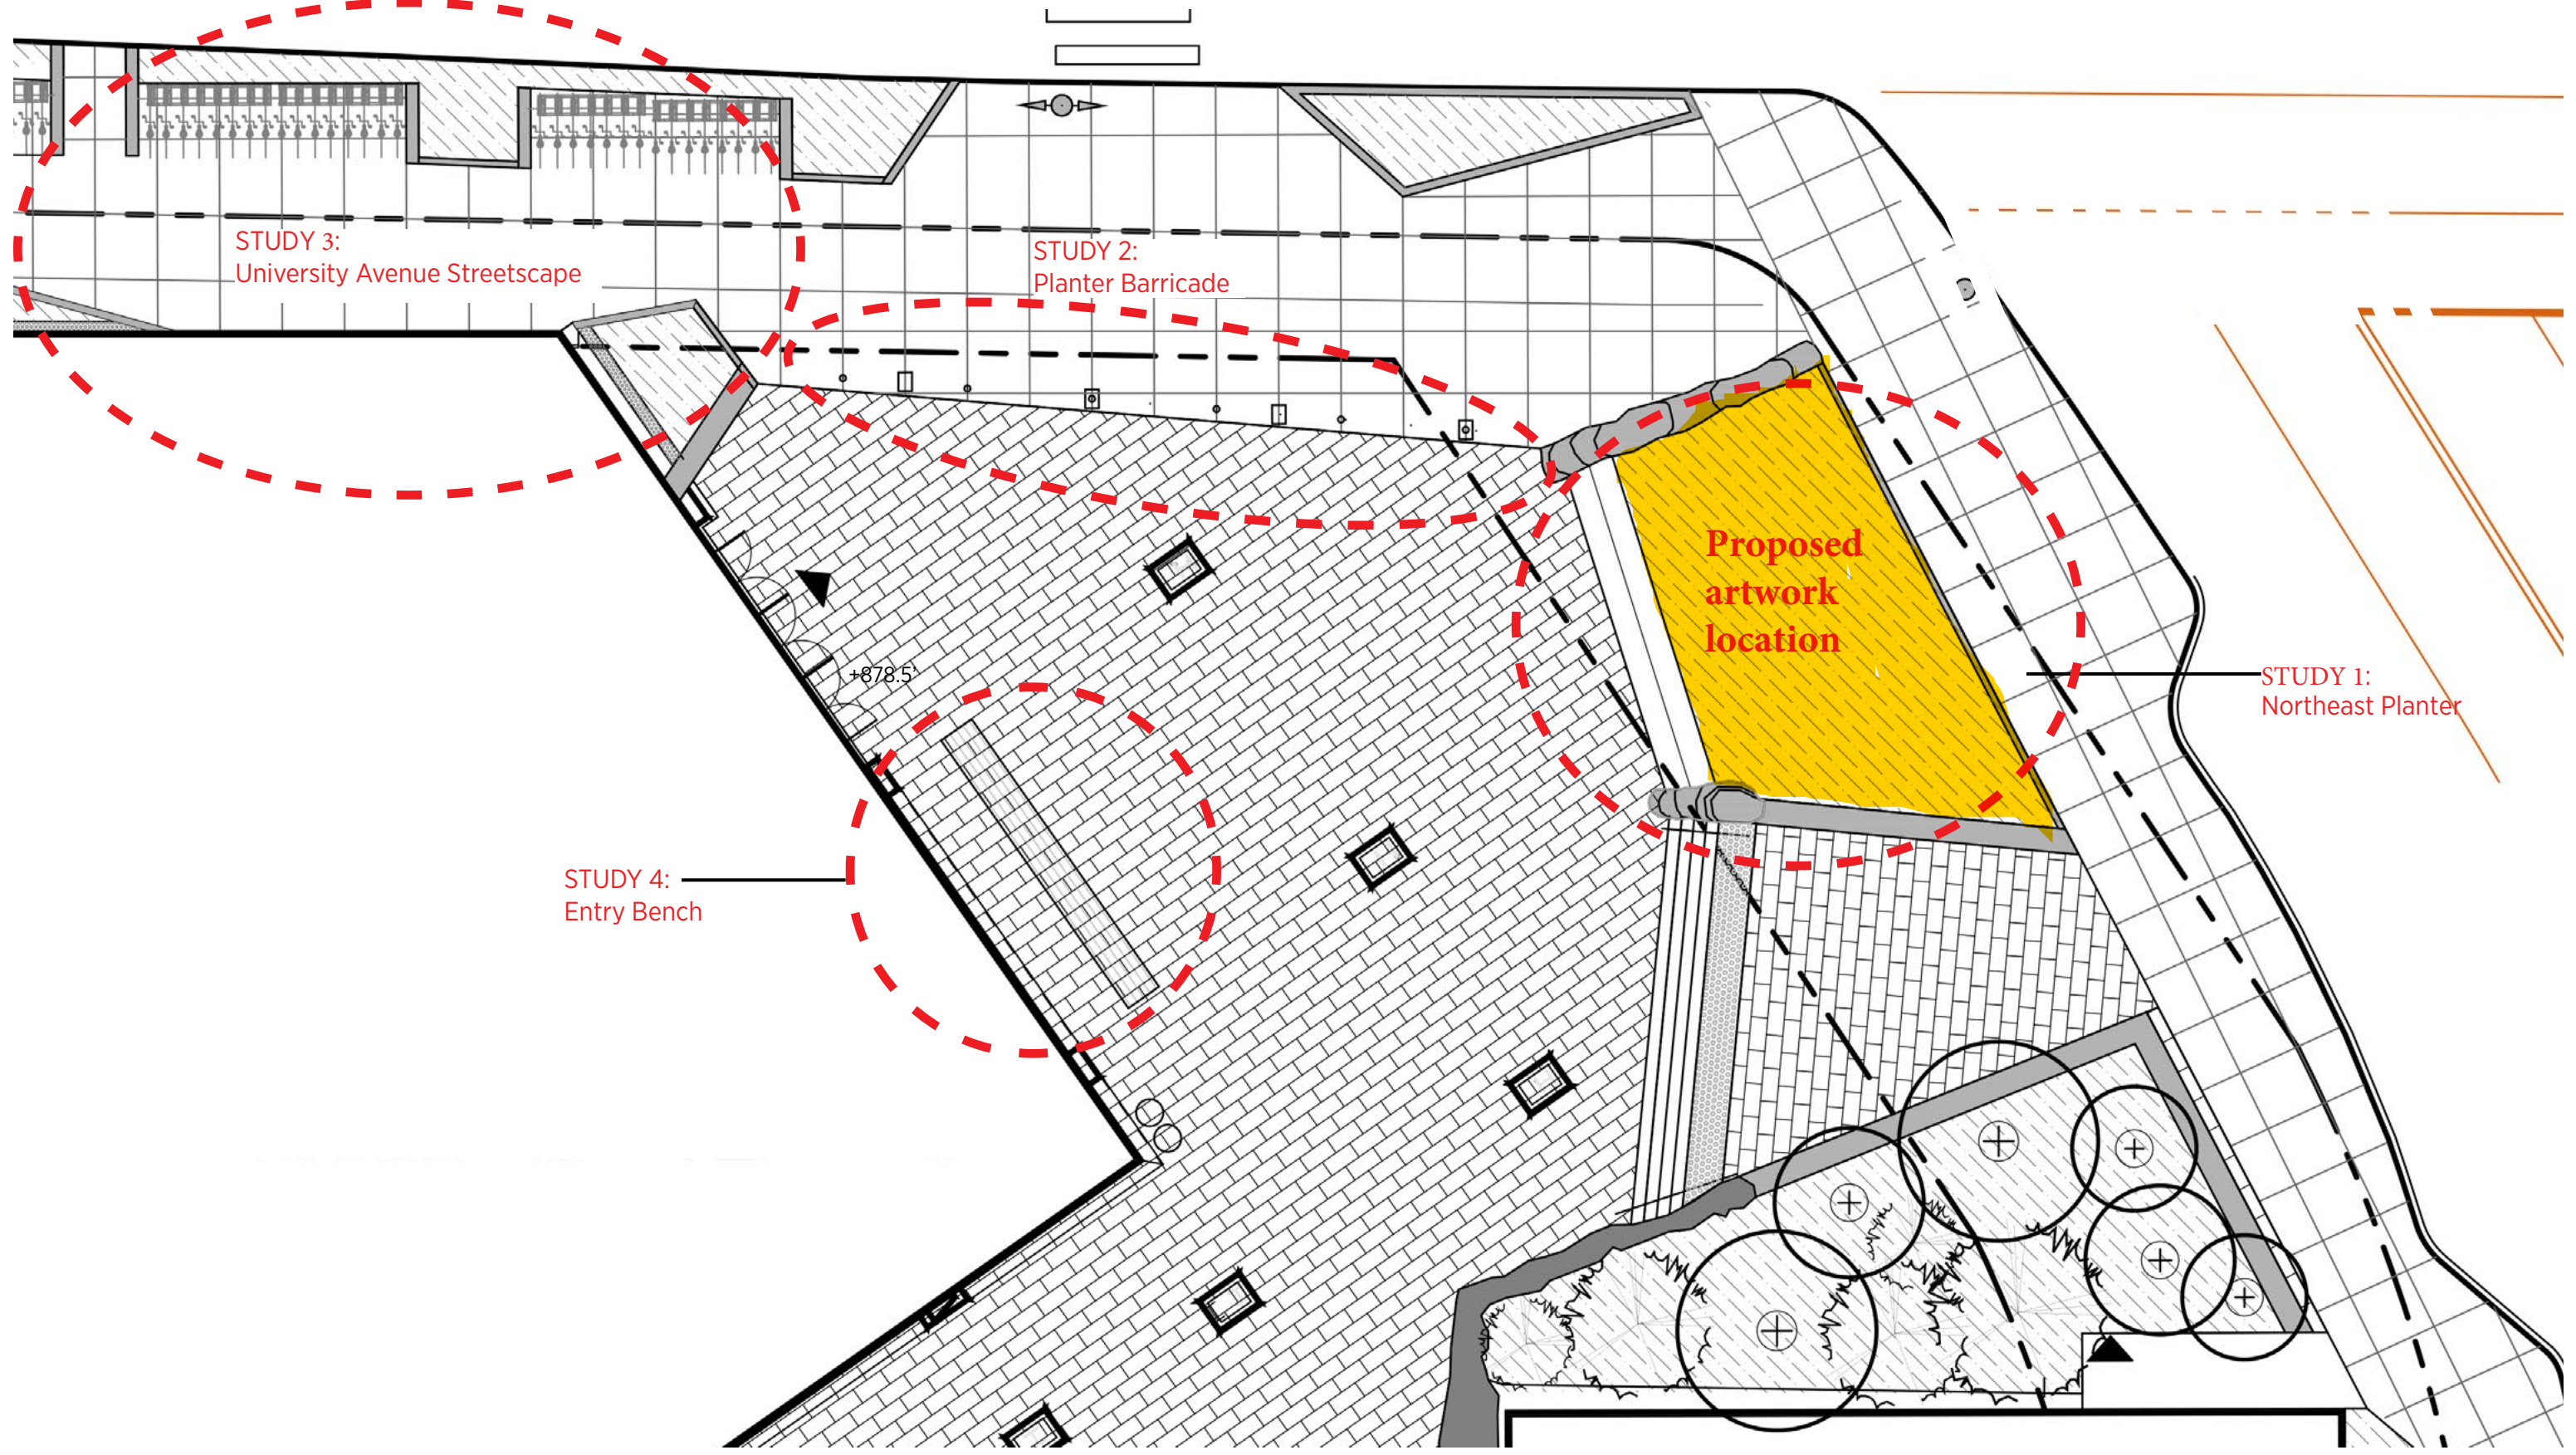


GROUND FLOOR - STUDY 1: NORTHWEST PLANTER - Proposed artwork location

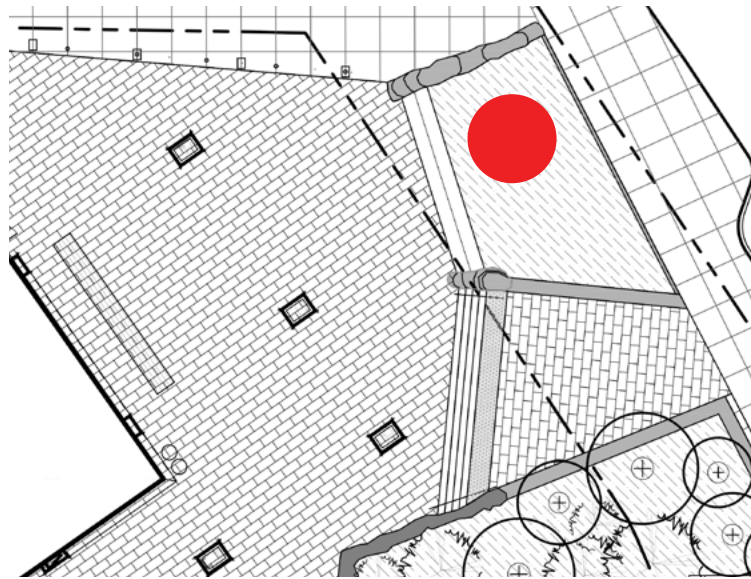

OPTION 1: SCULPTURE




Note: The shape and color of the sculpture are just for illustration purposes. To provide some understanding for the scale of the surroundings the size of the example work is approximately 15 ft.

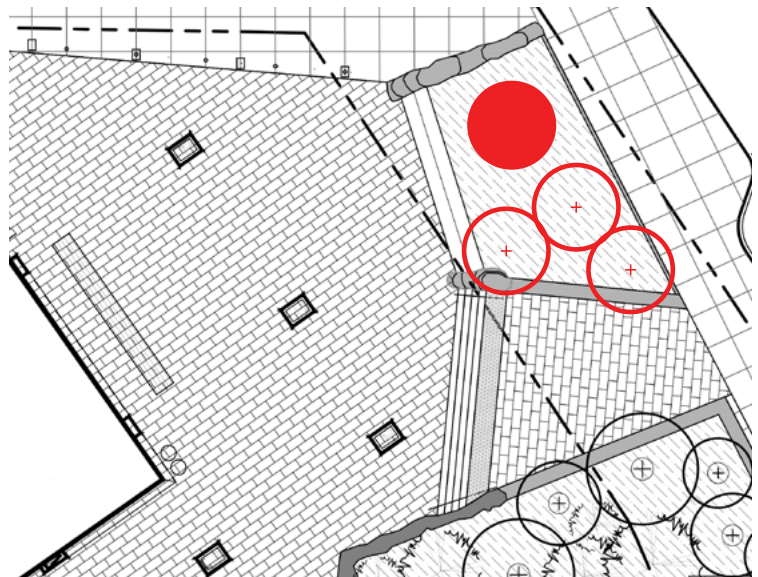

OPTION 2: TREES AND SCULPTURE



GROUND FLOOR STUDY 2: PLANTER BARRICADE

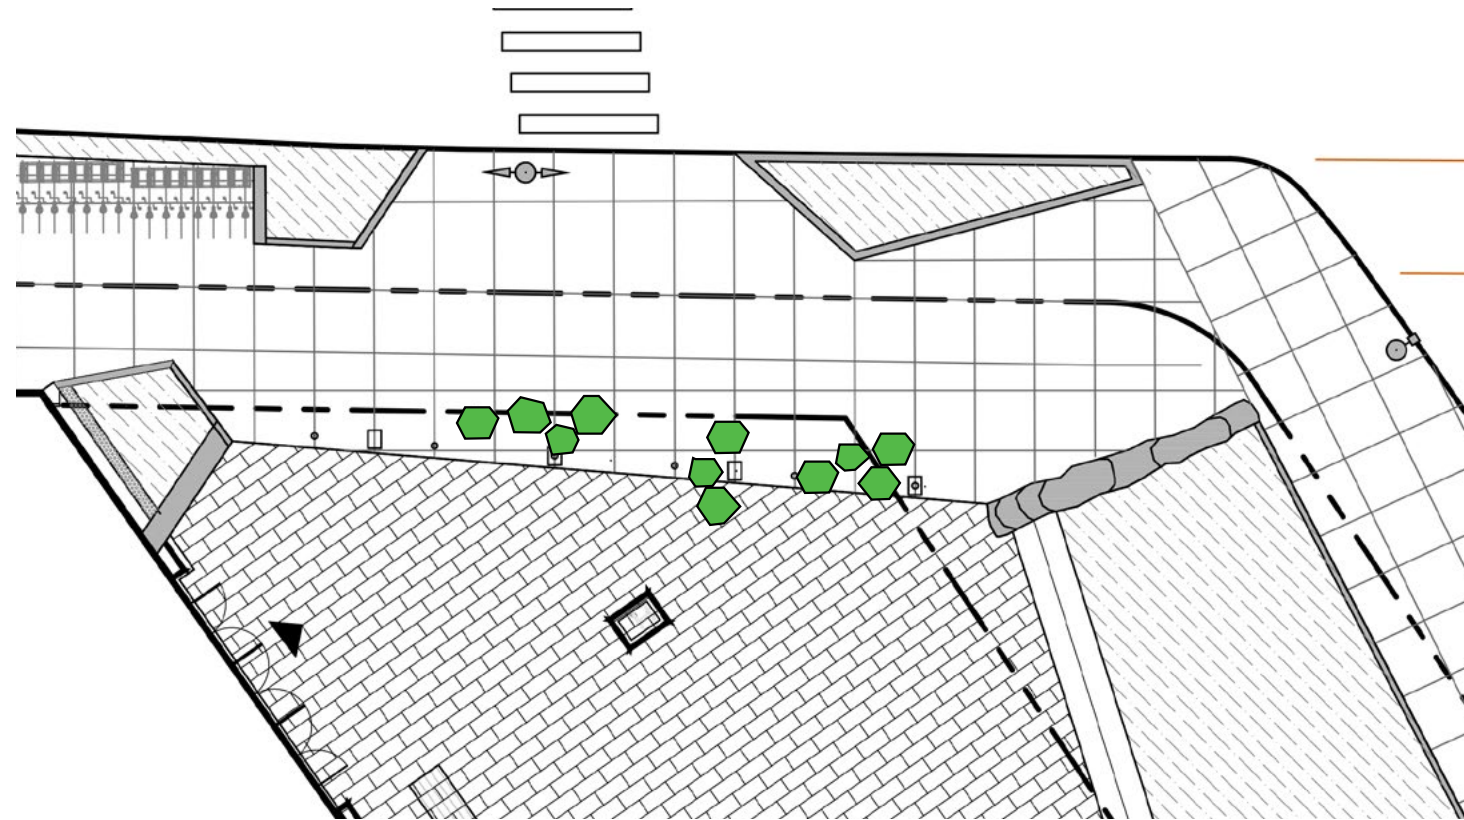

PREVIOUS PLANTER DESIGN - CLUSTERS


PLANTER OPTIONS




KORNEGAY 'QUARTZ' BY LANDSCAPE FORMS



ECLIPSE PLANTER BY WAUSAU - 36" DIAMETER

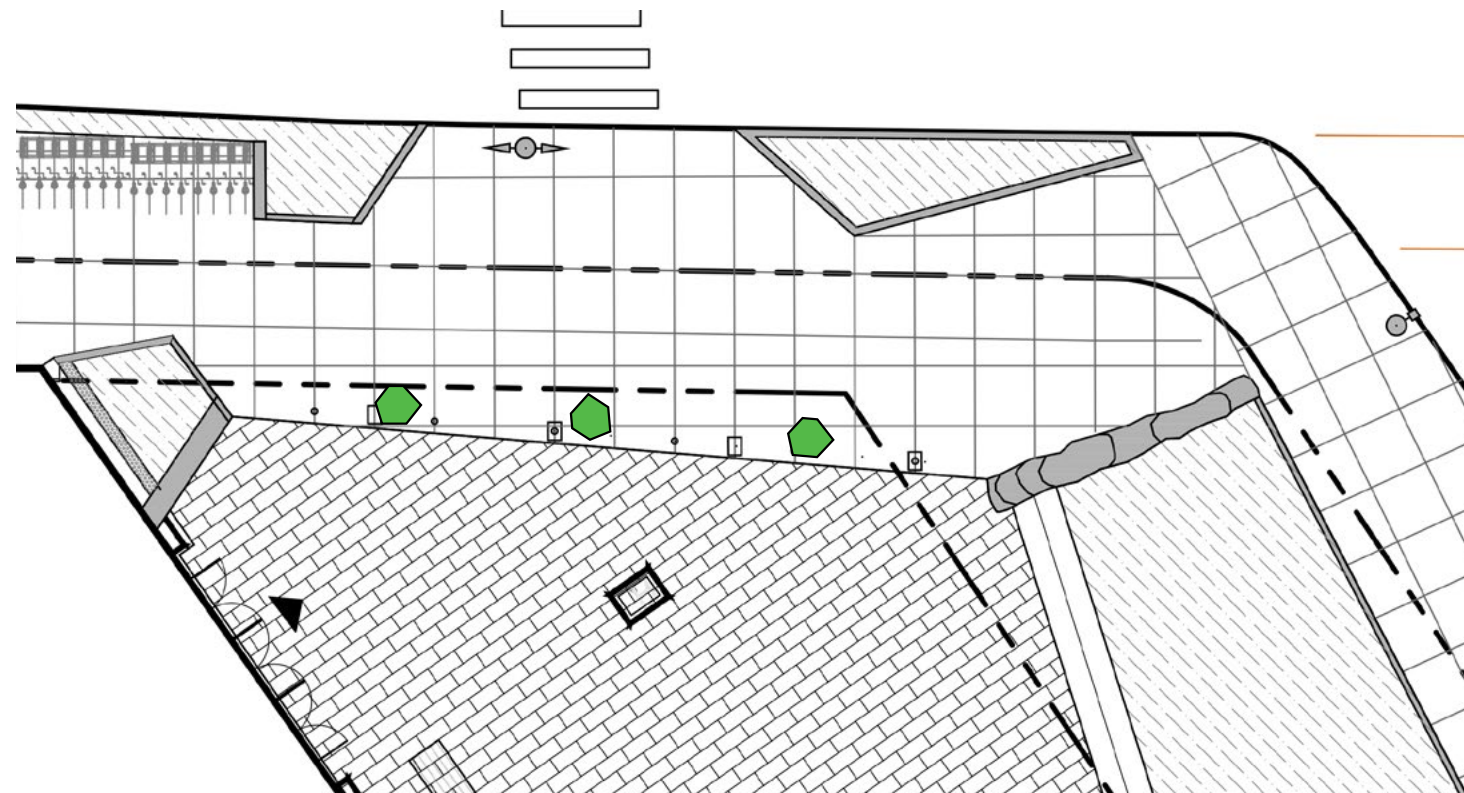

REVISED PLANTER DESIGN - 3 PLANTERS

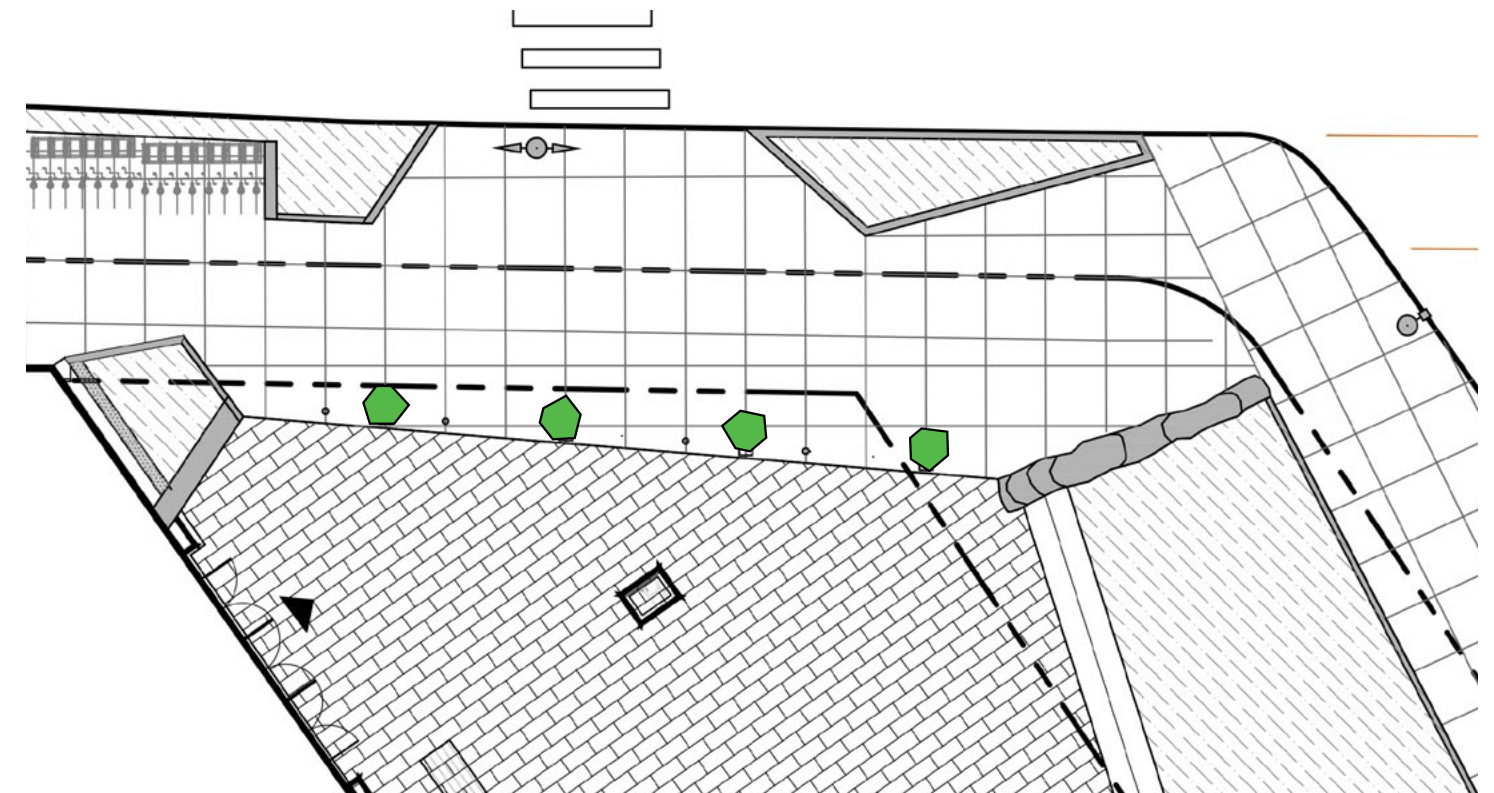

REVISED PLANTER DESIGN - 4 PLANTERS




GROUND FLOOR STUDY 2: PLANTER BARRICADE


Product Specs

Product ID	Height	Diameter	Base	Weight
QS-27	27"	26.5"	23.5"	490 lbs.
QS-30	30"	43"	34"	825 lbs.
QS-39	39"	40"	36.5"	950 lbs.
QS-45	45"	28"	24"	1,055 lbs.





All weights are approximate.

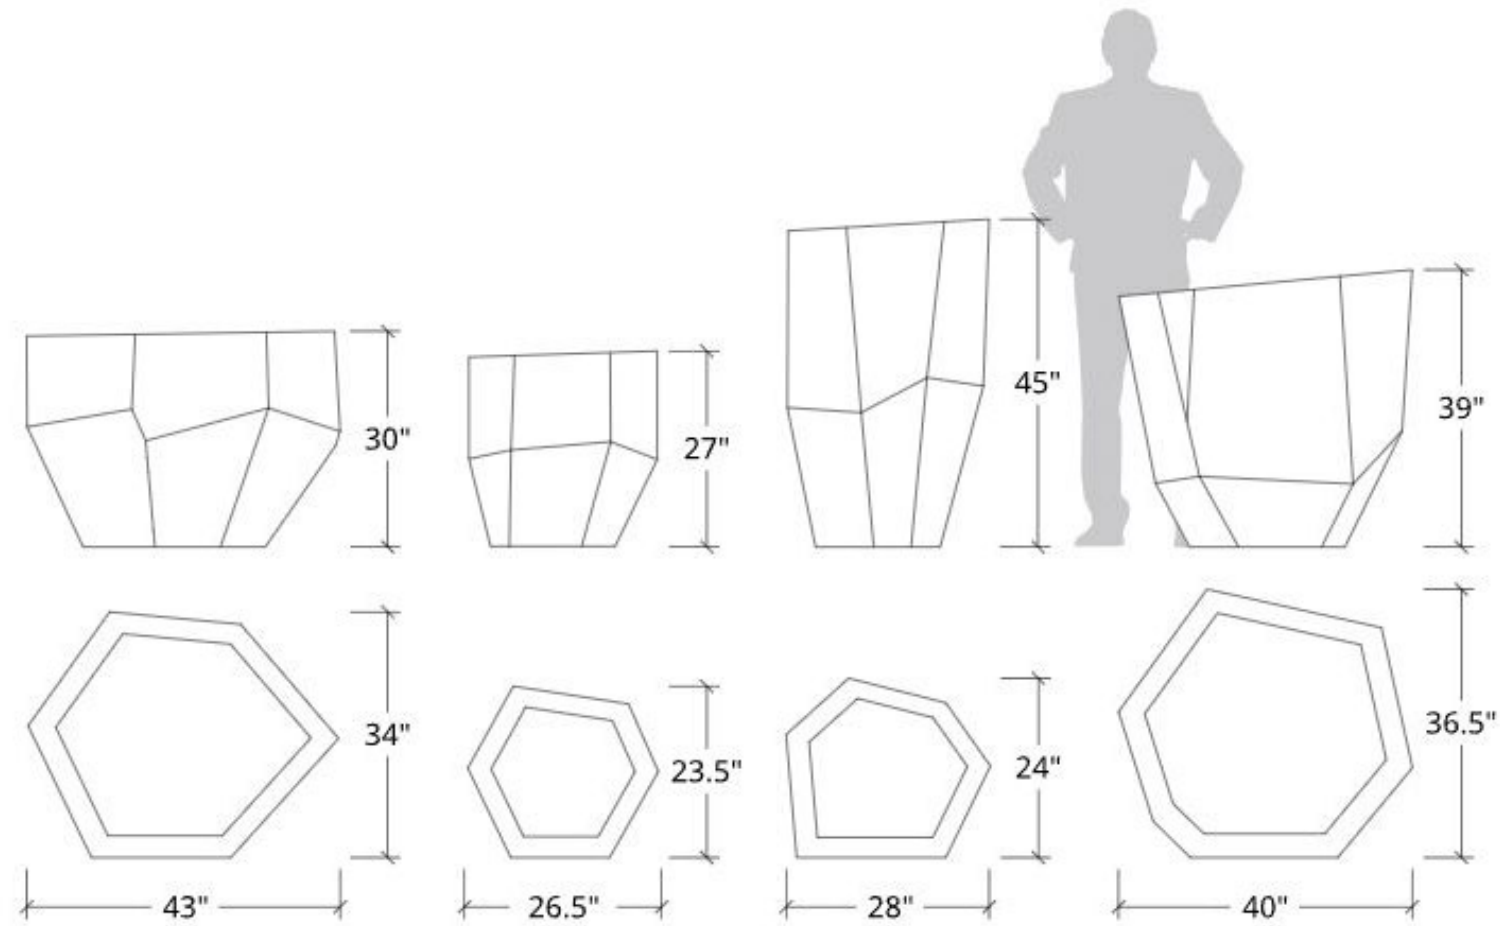

GROUND FLOOR STUDY 3: UNIVERSITY AVENUE STREETScape

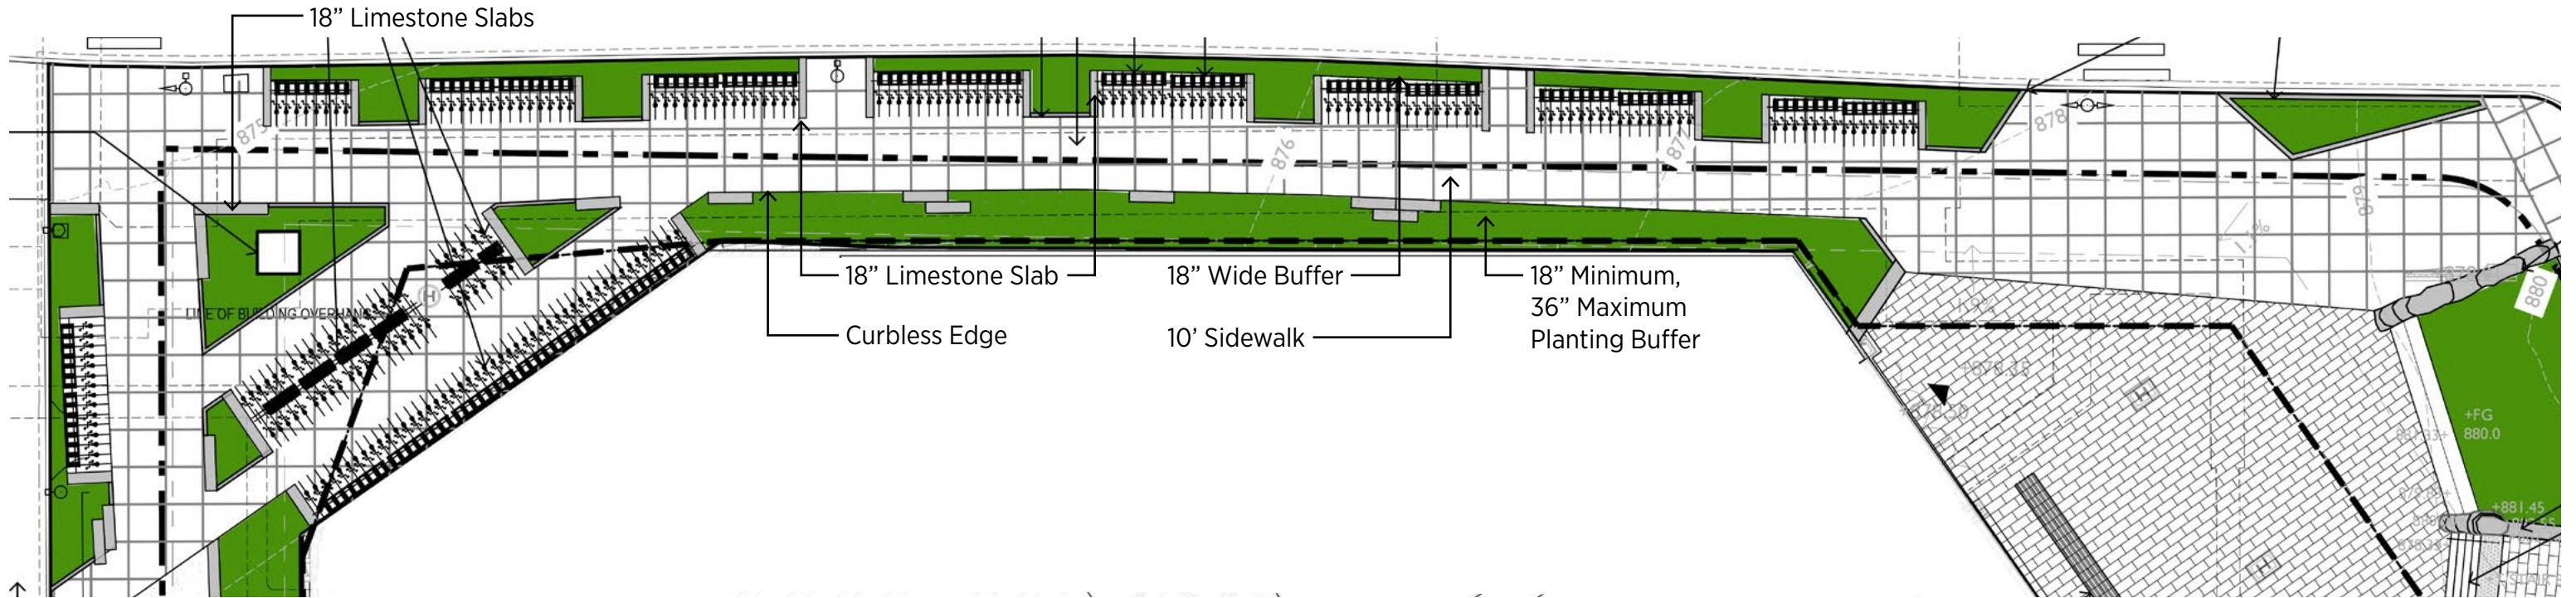


PREVIOUS DESIGN

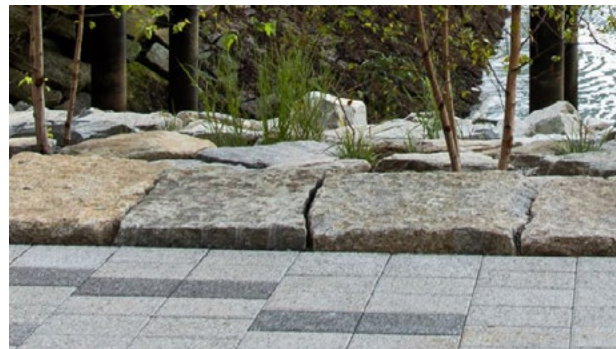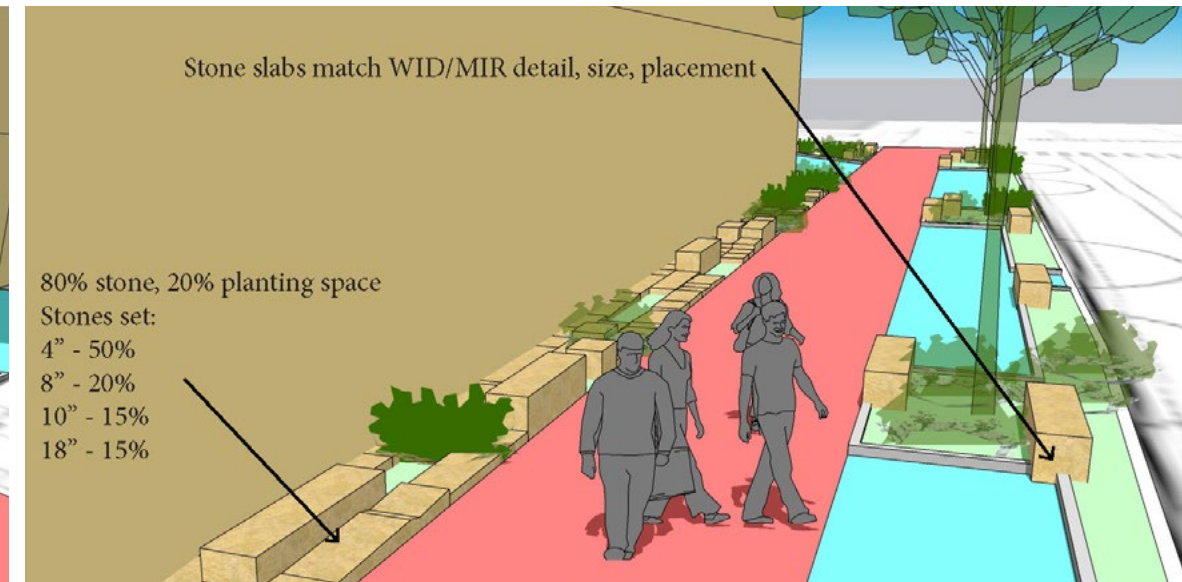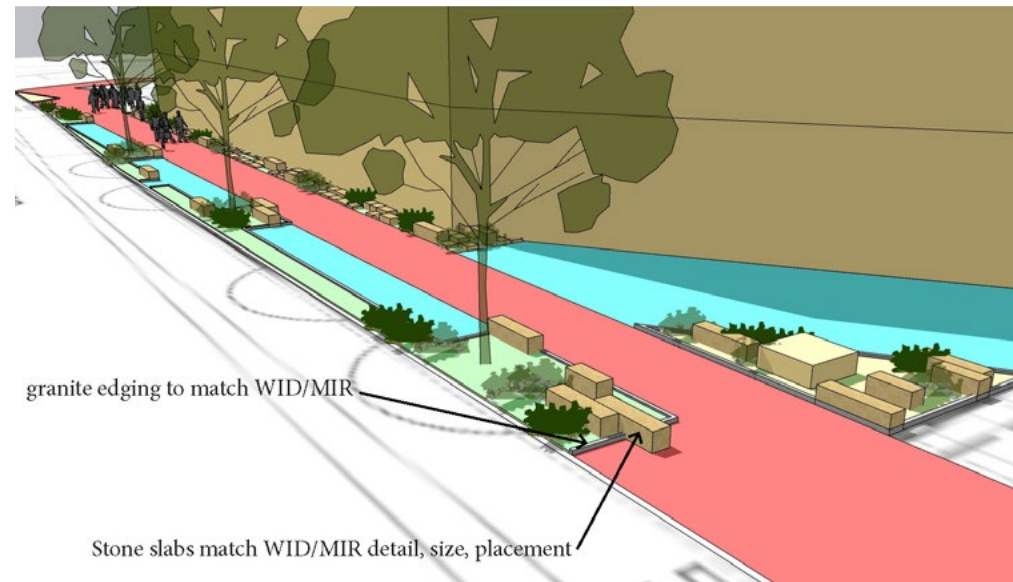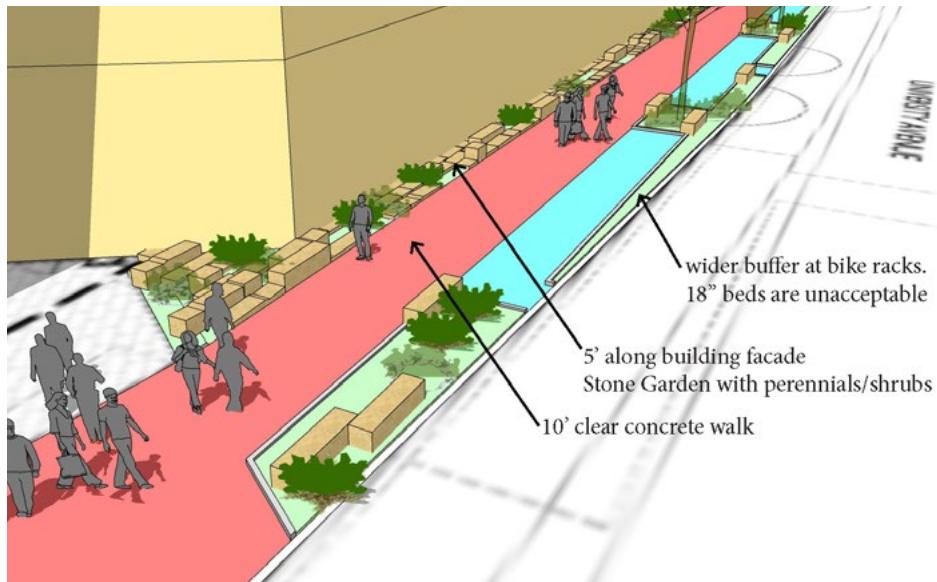

CAMPUS LANDSCAPE ARCHITECT 'STONE GARDEN' DESIGN

GROUND FLOOR STUDY 3: UNIVERSITY AVENUE STREETScape

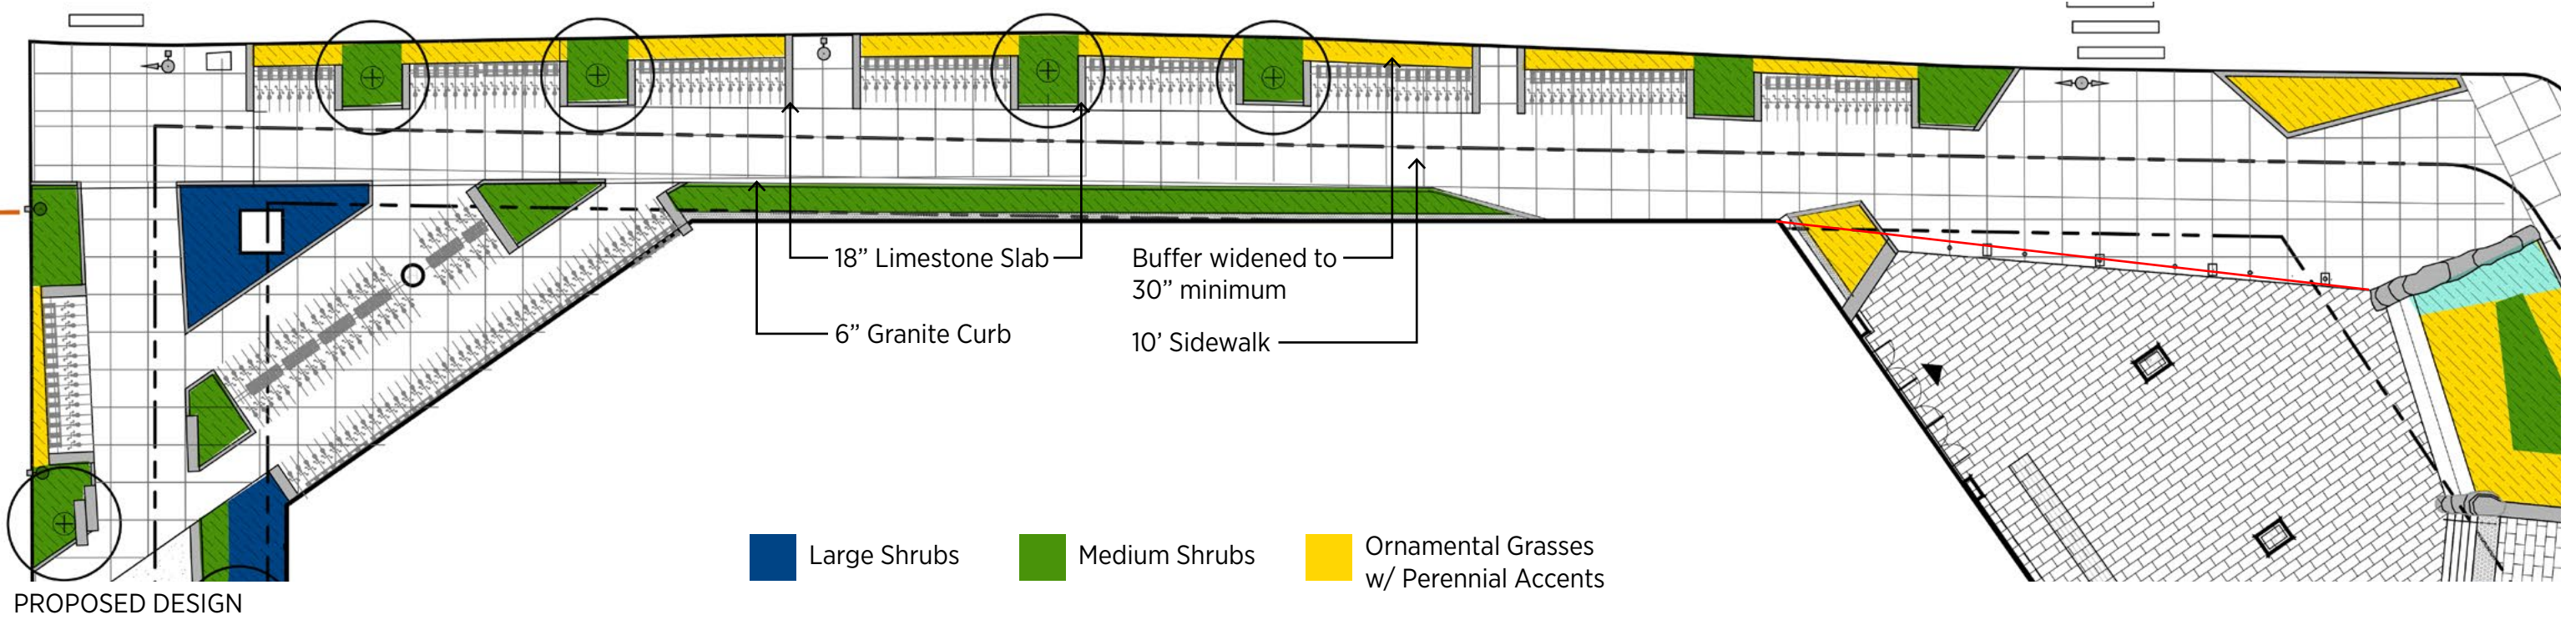

Large Shrubs



Red Osier Dogwood

Medium Shrubs



Kodiak Orange Diervilla



Taunton Yew



Little Quick Fire Hydrangea

Ornamental Grass



Korean Feather Reed Grass




Hairy Beardtongue

PLANT PALETTE

GROUND FLOOR STUDY 3: UNIVERSITY AVENUE STREETScape




GROUND FLOOR STUDY 4: ENTRY BENCH

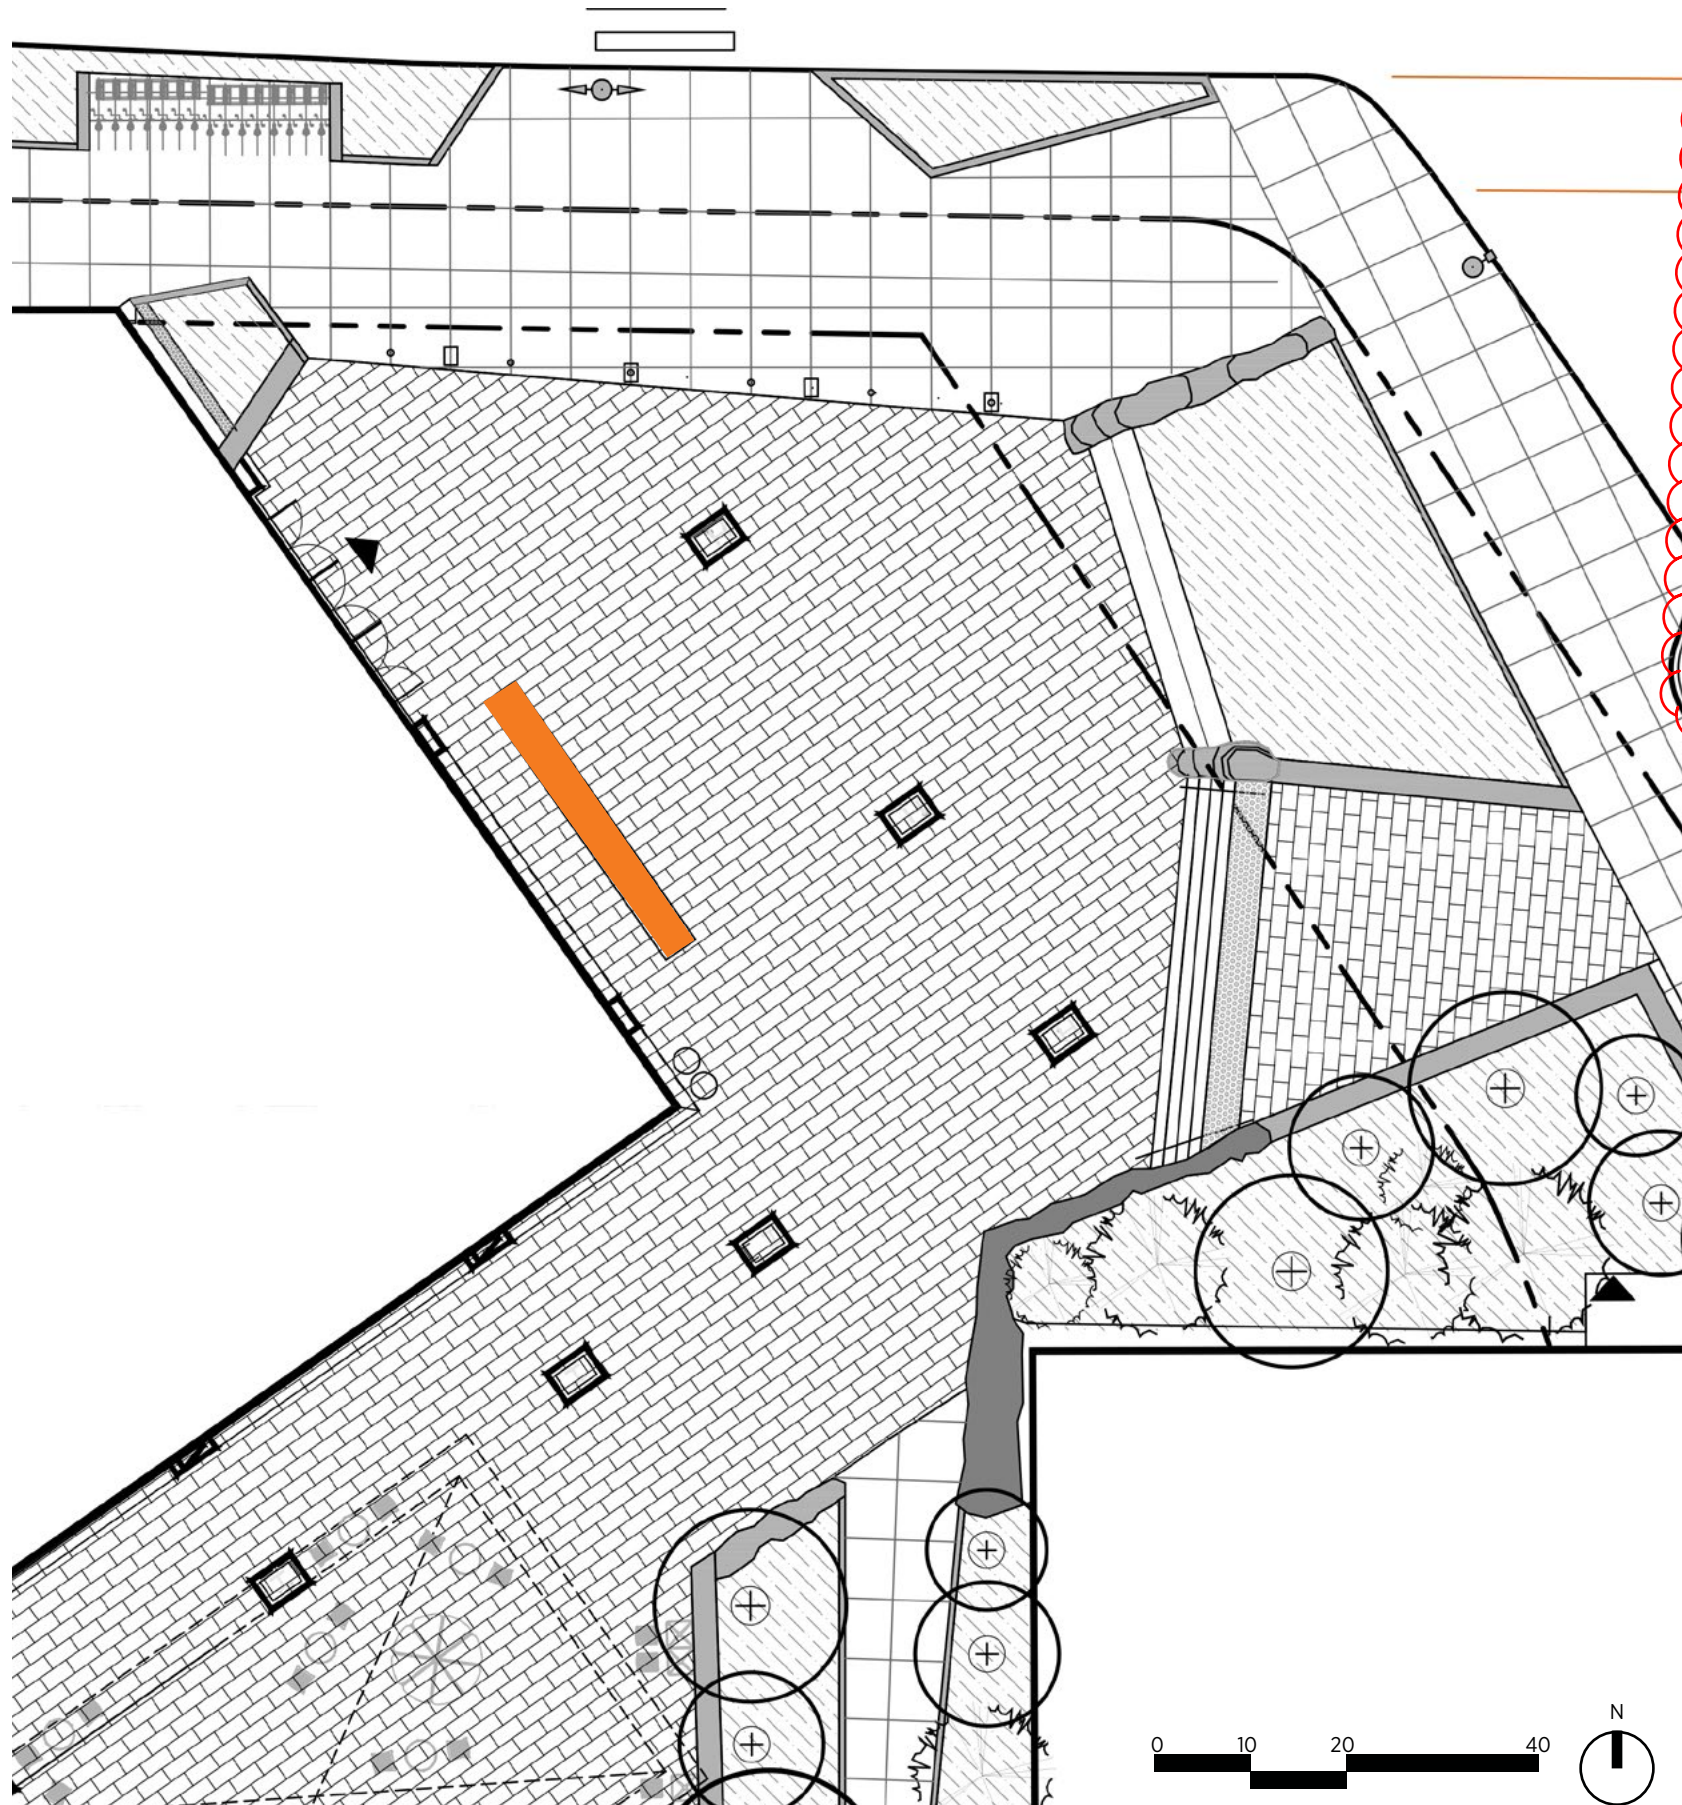

CURRENT DESIGN: PERPENDICULAR SLATS, 3' WIDTH




CAMPUS LANDSCAPE ARCHITECT SUGGESTION: CUSTOM GLACIATED BENCH, 4' WIDTH (HARVARD)

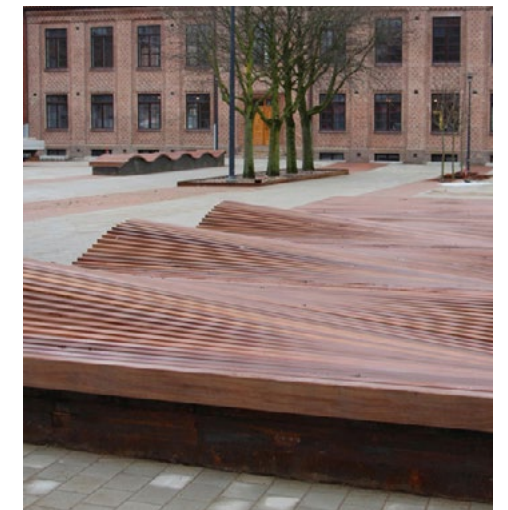

ALTERNATIVE OPTION: STREETLIFE SOLID SURF PODIUM, 5' WIDTH

GROUNDPLANE PLANTING STRATEGY - EAST

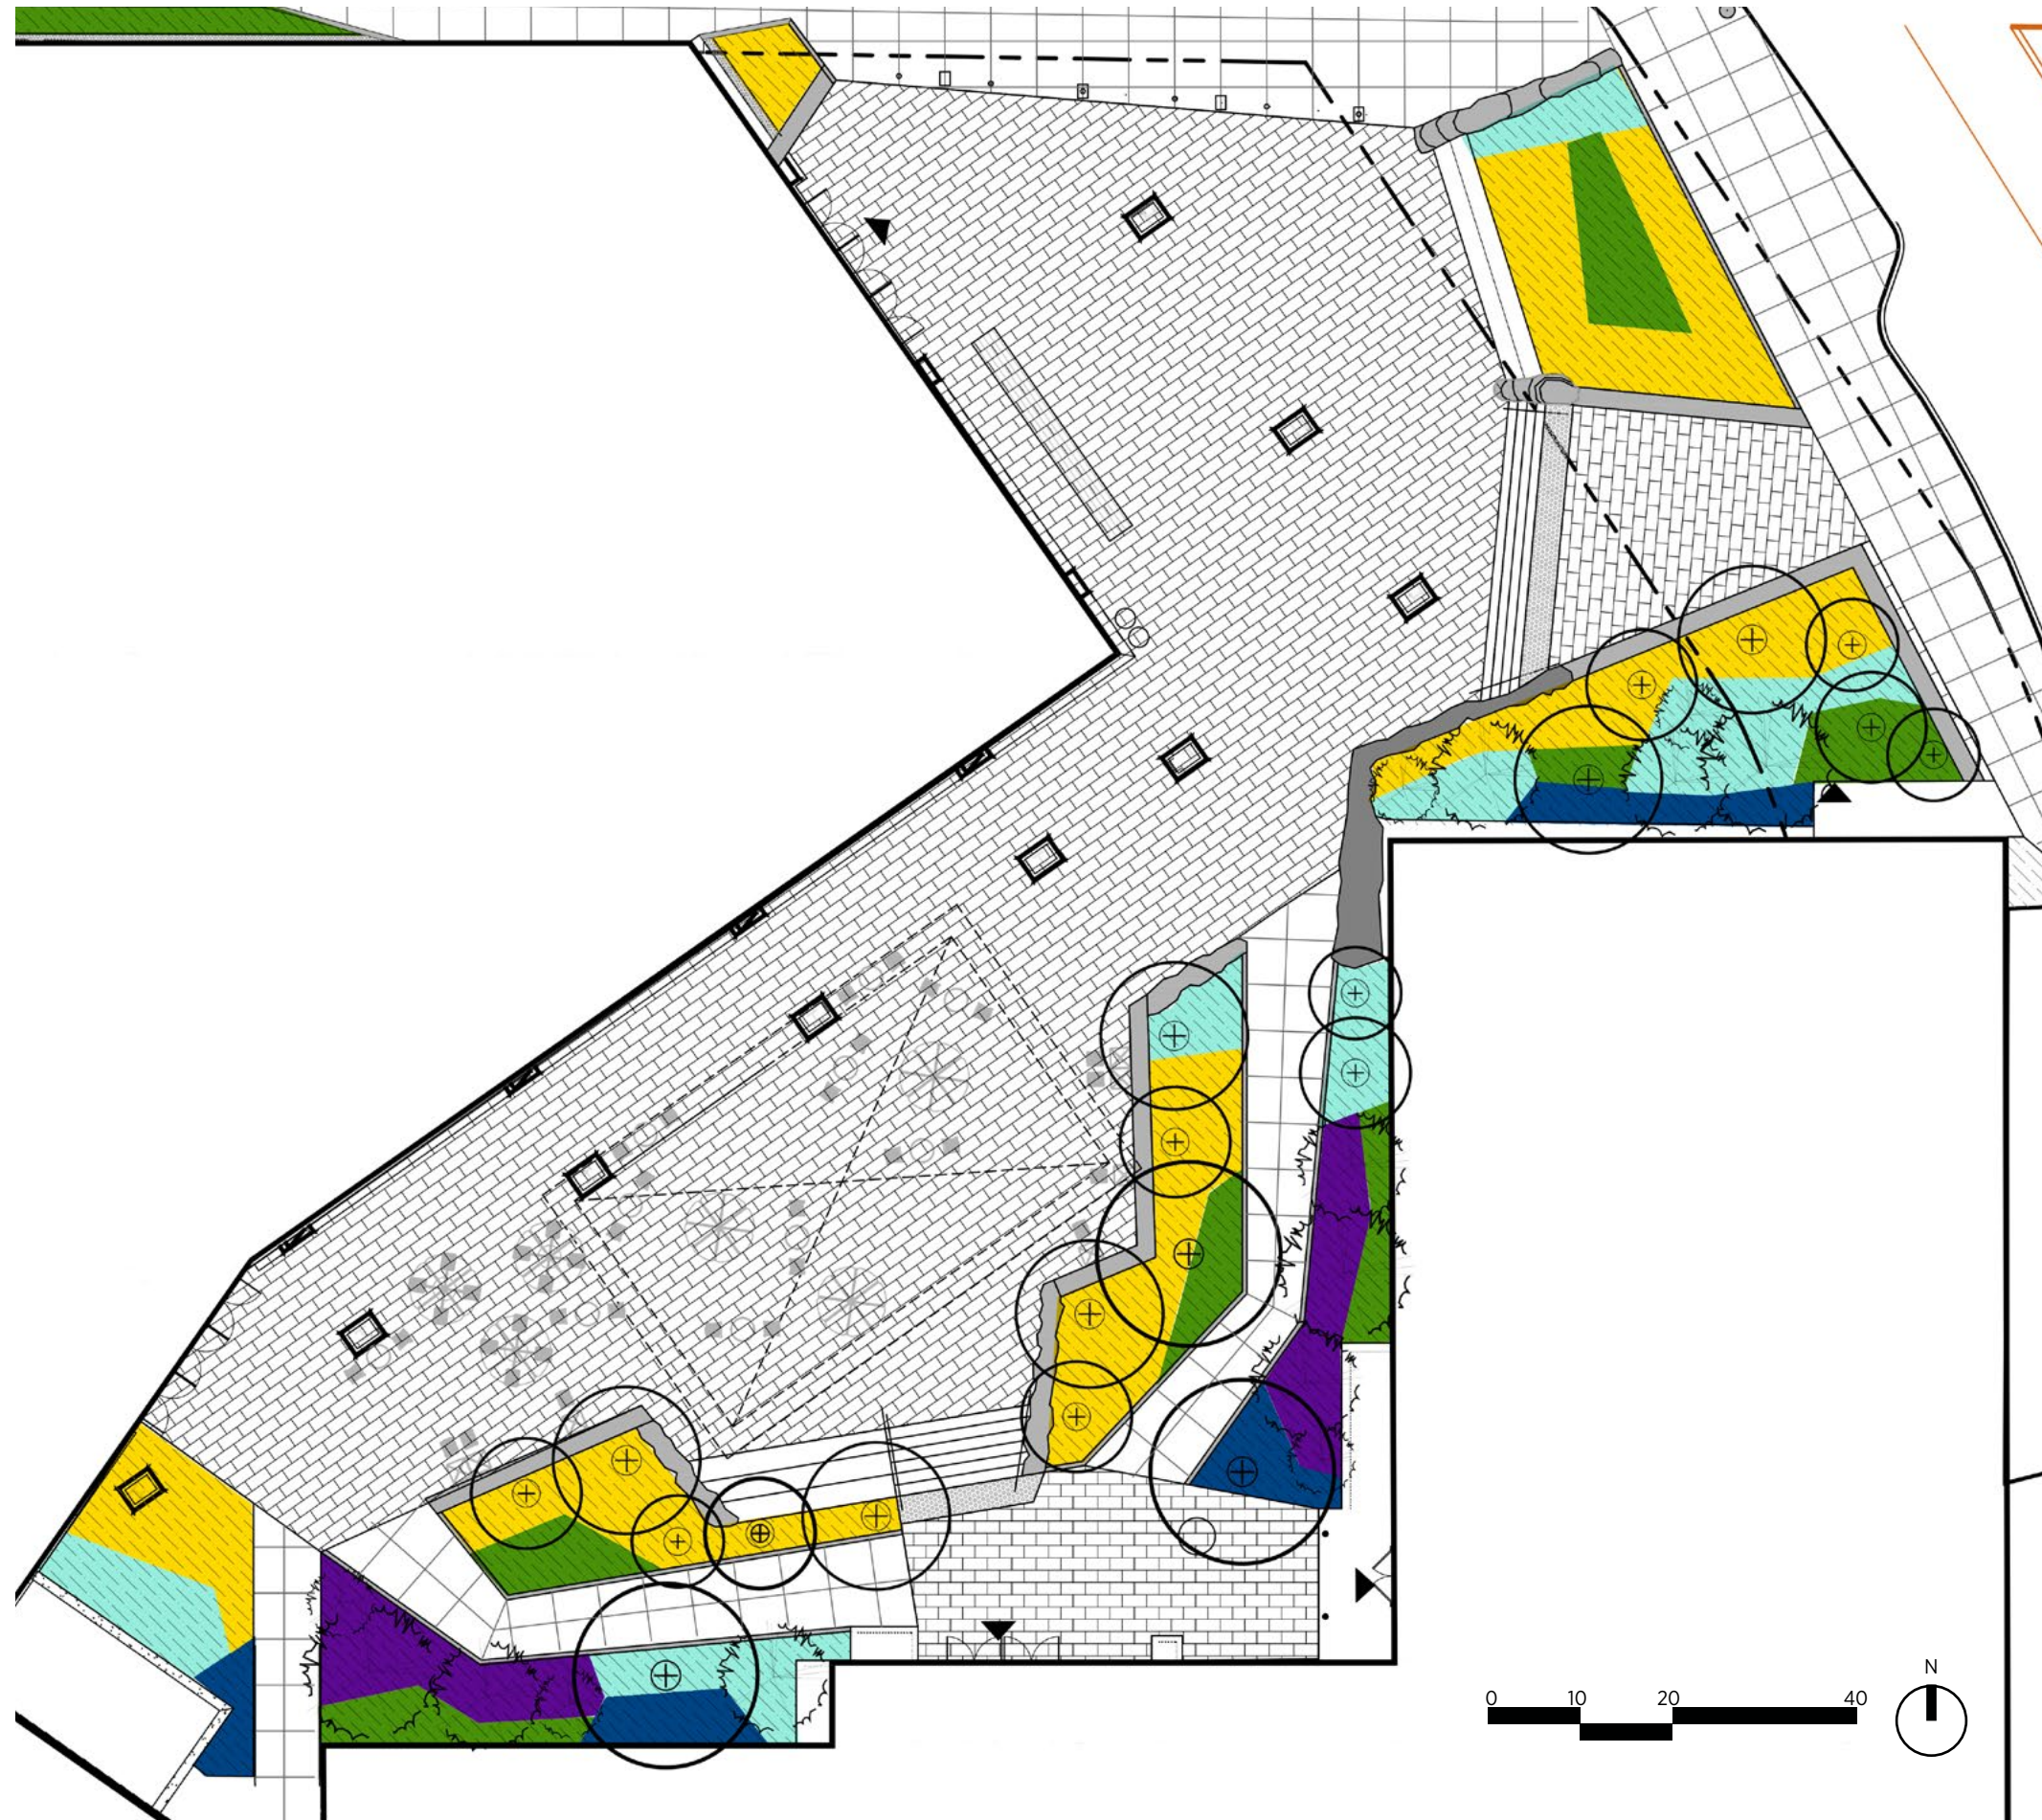

Large Shrubs

Medium Shrubs

Small Shrubs

Groundcover

Herbaceous

OVERALL GOALS:

- Lower maintenance by increasing shrub quantity and decreasing grasses and perennials that need to be cut down every spring
- Simplify the number of different types of herbaceous plants
- Increase amount of evergreen material and winter interest

GROUNDPLANE PLANT PALETTE - EAST

Large Shrubs



Red Osier Dogwood

Medium Shrubs



Kodiak Orange Diervilla



Taunton Yew



Dwarf Fothergilla

Small Shrubs



Lowscape Mound Aronia



Grey Owl Juniper



Hancock Coralberry

Groundcover



Vinca minor



Pennsylvania Sedge

Herbaceous - Grasses



Tufted Hair Grass



Prairie Dropseed



Standing Ovation Little Bluestem



Autumn Moor Grass

Herbaceous - Perennials



Bradbury Bee Balm



Prairie Smoke



Dark Towers Beard Tongue



Blazing Star



Baby Joe Pye Weed



October Skies Aster




Christmas Fern



Yucca

TREE PLANTING STRATEGY - EAST

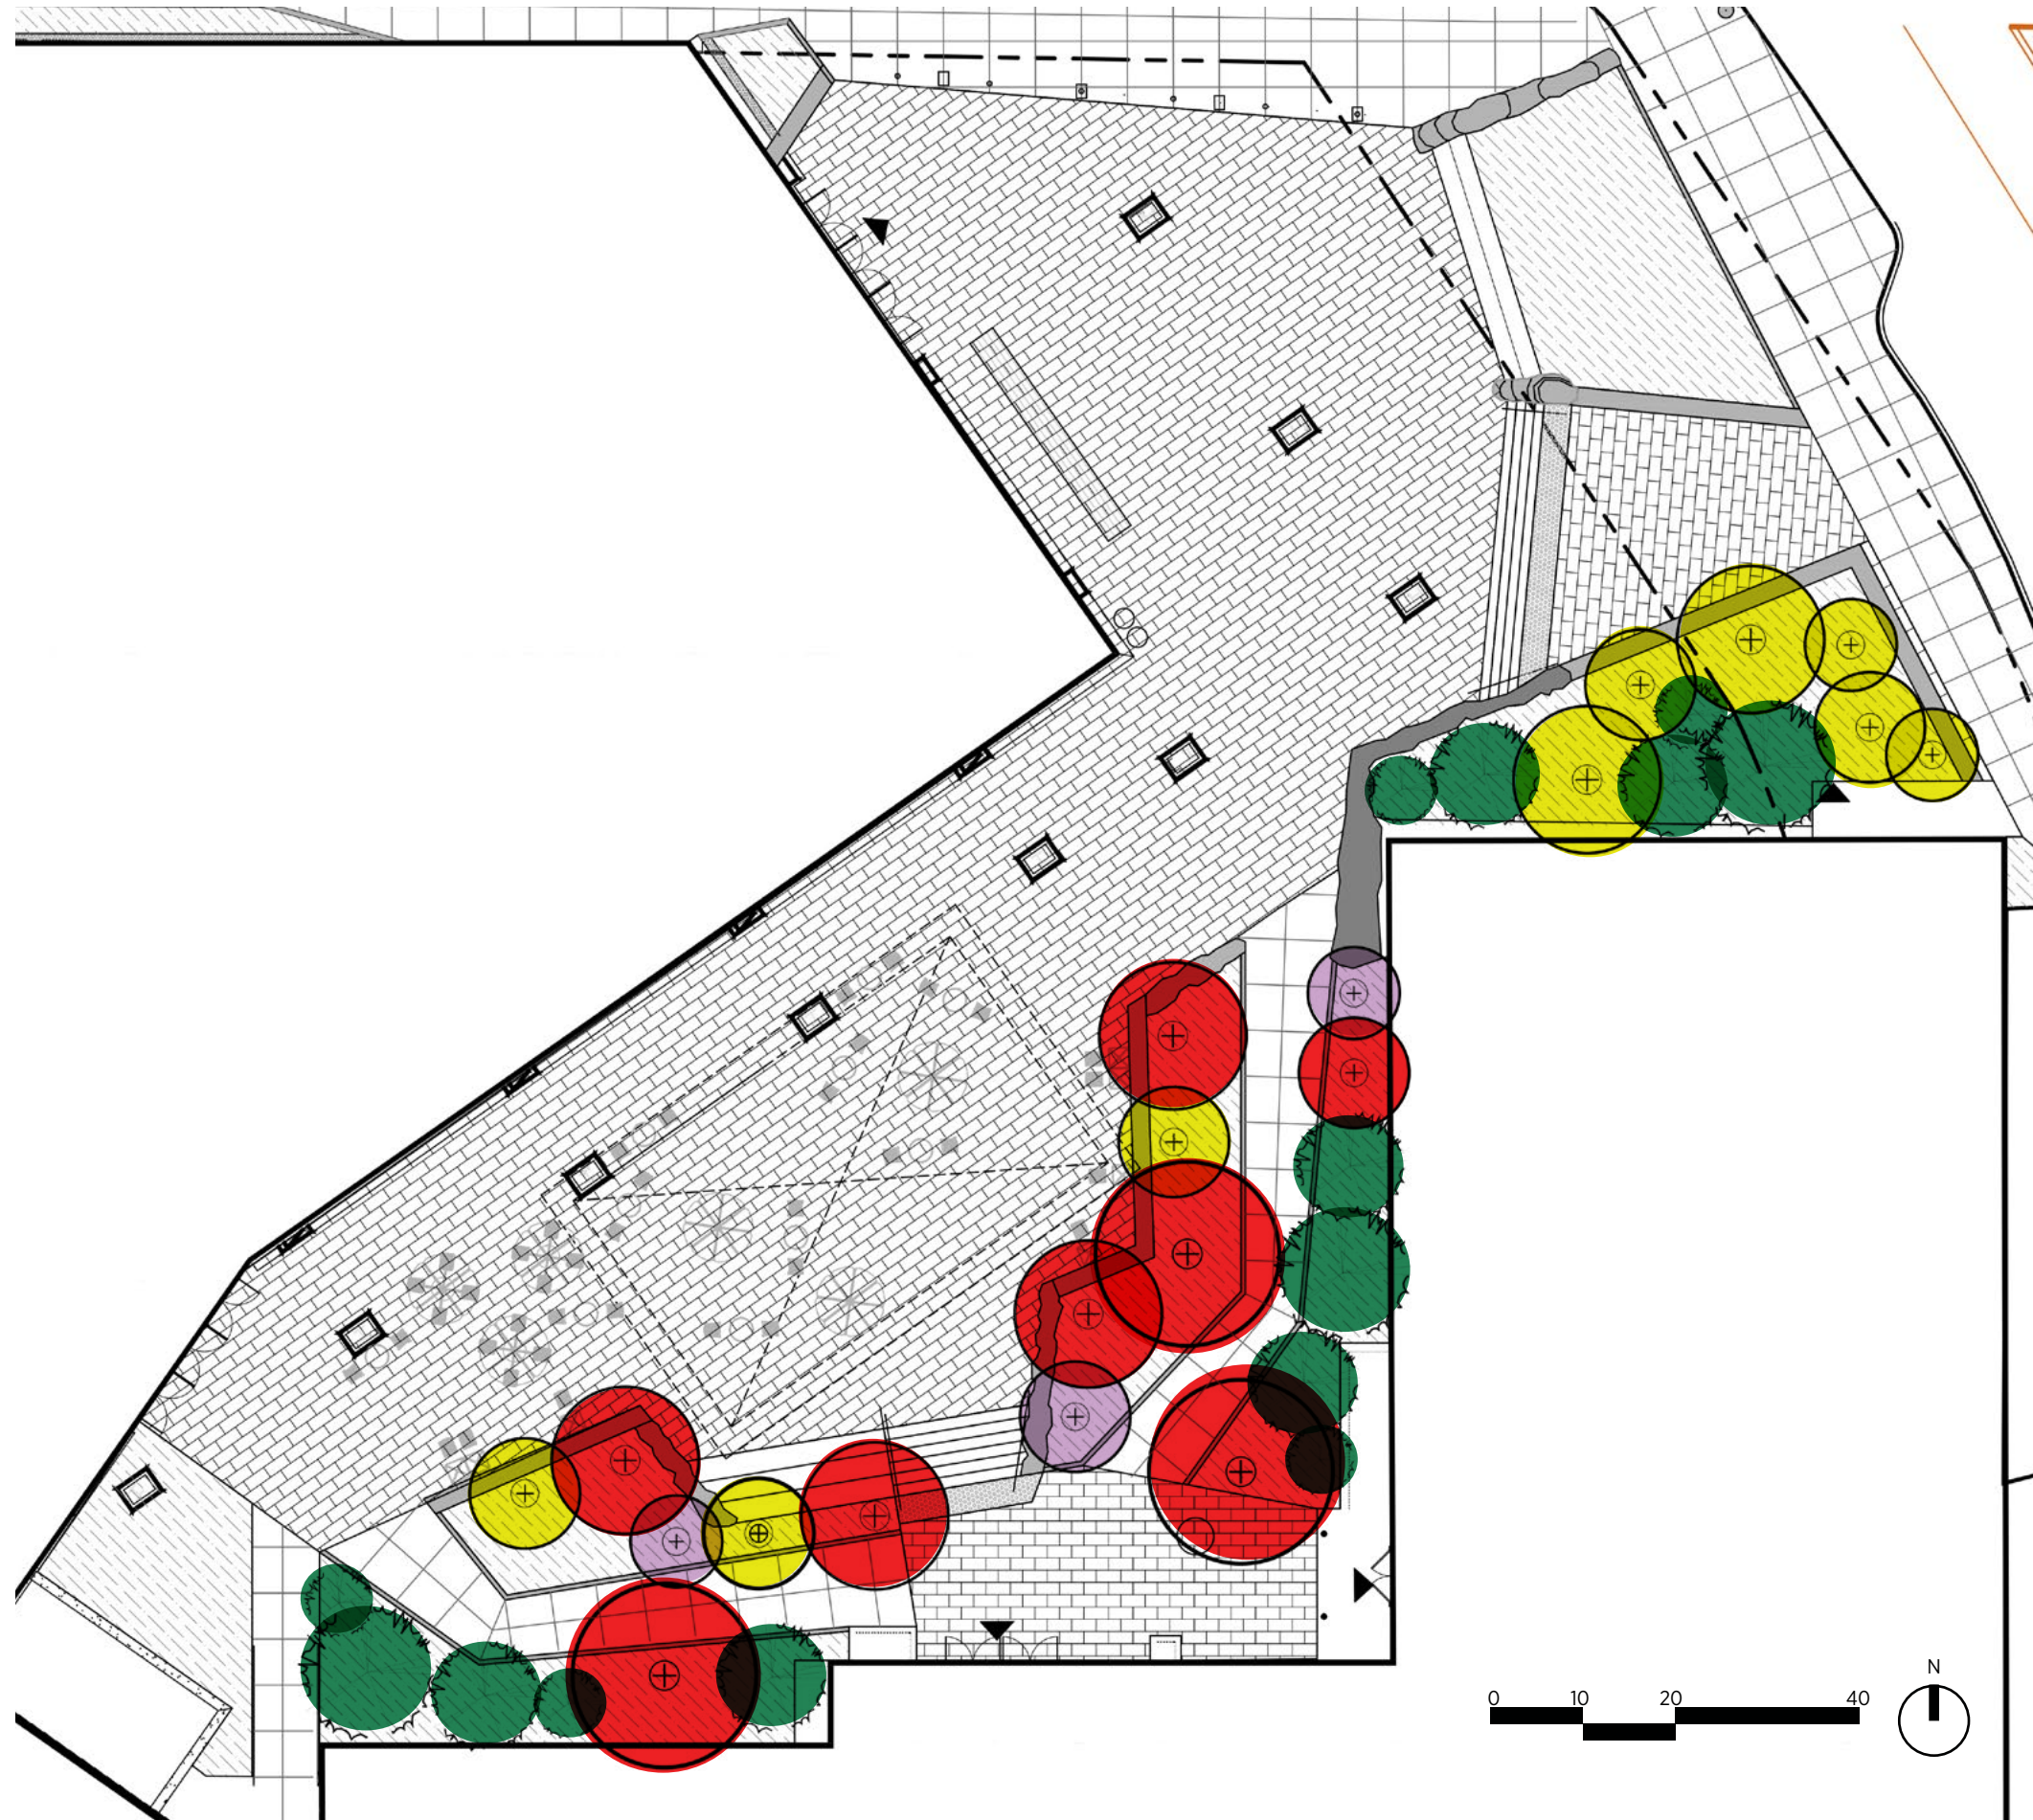

● University Tree Suggestion:
Early Glow Buckeye



● Design Team Suggestion:
Red Sunset Maple




● River Birch



● Redbud



● Eastern Hemlock

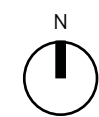

GROUNDPLANE PLANTING STRATEGY - WEST



Large Shrubs



Red Osier Dogwood

Medium Shrubs



Kodiak Orange Diervilla



Taunton Yew



Little Quick Fire Hydrangea

Small Shrubs



Lowscape Mound Aronia



Russian Cypress



Hancock Coralberry

Groundcover



Vinca minor



Pennsylvania Sedge

Herbaceous



Tufted Hair Grass

Accents and Bulbs (Through Groundcover and Low Shrub Areas)



Wild Geranium



Dodecatheon



Virginia Bluebells




Yucca



Blue Danube Camassia

TREE PLANTING STRATEGY - WEST

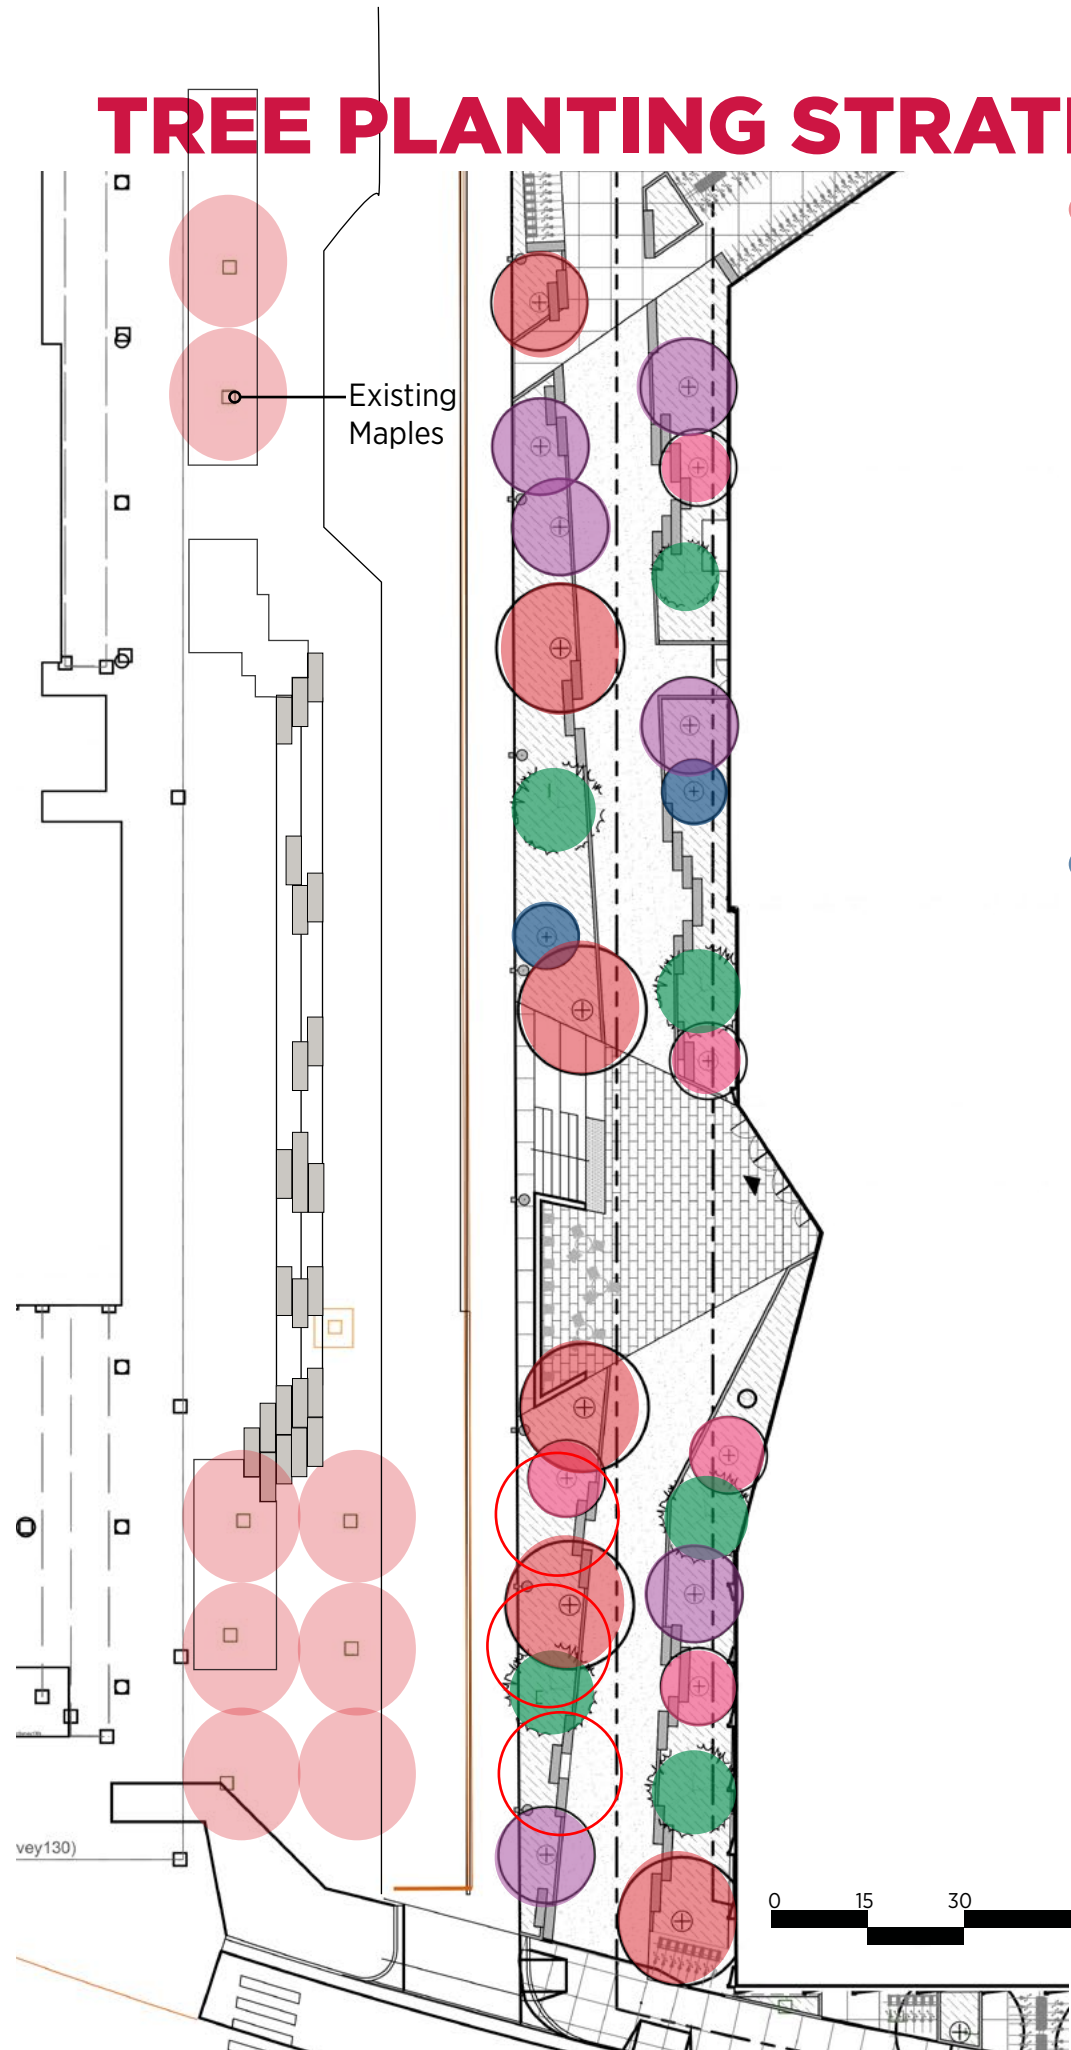

● 'Red Sunset' Maple



● Eastern Hemlock



● Black Tupelo



● 'Autumn Brilliance' Serviceberry



● Redbud



ORCHARD VIEWS

